









부음 72 2011.10.15.

[공사내역서(건축)]

품 명	구 격	단위	변경 전 (A)		변경 후 (B)		비 고	하도급(견적)					비 고	
			수량	합 계 단 가 금 액	수량	합 계 금 액		수량	재료비	노무비	경비	합계		
010118 주 방 공 사														
냉동 냉장고	1260*800*1900	EA	1	852,265	852,265	1	852,265	계약단가	1					-
벽 오픈 찬장	1200*350*550	EA	2	106,533	213,066	2	213,066	계약단가	2					-
작업대 / 찬장	1200*700*850	EA	1	124,288	124,288	1	124,288	계약단가	1					-
2-조 세정대	1200*700*850	EA	1	142,044	142,044	1	142,044	계약단가	1					-
작업대 / 2단	900*600*850	EA	1	79,899	79,899	1	79,899	계약단가	1					-
작업대 / 2단	1200*600*850	EA	1	106,533	106,533	1	106,533	계약단가	1					-
인덕션(3,8kw)	430*460	EA	2	577,054	1,154,108	2	1,154,108	계약단가	2					-
작업대 / 하부 롤러	700*600*850	EA	1	133,166	133,166	1	133,166	계약단가	1					-
작업대 / 찬장	800*600*850	EA	1	71,022	71,022	1	71,022	계약단가	1					-
냉장 테이블	1200*600*850	EA	1	461,643	461,643	1	461,643	계약단가	1					-
1-조 세정대	600*600*850	EA	1	97,655	97,655	1	97,655	계약단가	1					-
작업대	600*600*850	EA	1	71,022	71,022	1	71,022	계약단가	1					-
음료수케이스	650*600*1875	EA	2	355,110	710,220	2	710,220	계약단가	2					-
작업테이블(스텐)	2400*800*850	EA	1	284,088	284,088	1	284,088	계약단가	1					-
넉박스		EA	1	133,166	133,166	1	133,166	계약단가	1					-
후드(스텐)-모터, 부속, 설치 포함	1200	EA	1	1,065,331	1,065,331	1	1,065,331	계약단가	1					-
문송 및 설치		식	1	443,888	443,888	1	443,888	계약단가	1					-
[합 계]				6,143,404	6,143,404		6,143,404							-

제작 가구 상세도

구분	미감사양	상재	표면재	손잡이
문쪽 / 마감면	HPL	PG 25T 20T 20T 20T	전면HPL후면HPL엣지HPL	주상재 HPL(포인트)절리마감
체대 (측면 / 앞면 / 천면 / 선면 / 서랍(받판))	LPL	PG 18T 20T 30T 50T	전면후면LPL엣지:100g/m ² 유색:80g/m ² / 체대엣지(노출면):인티리아 Sheet 0.45T	HPL 마감
팔리 / 걸리받이	HPL	PG 18T	전면HPL후면HPL엣지HPL	HPL 마감
뒷면	적양인쇄수성도료	H8 3T	전면후면적양인쇄수성도료	주상재
연세서리	문쪽손잡이	시.알루미늄손잡이		주상재 HPL(포인트)절리마감

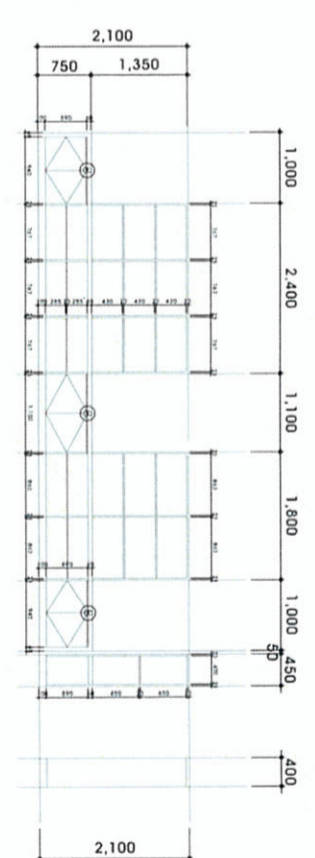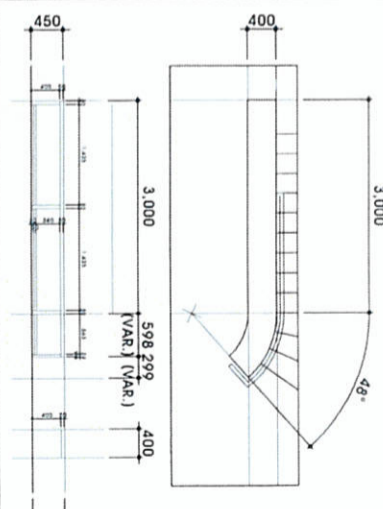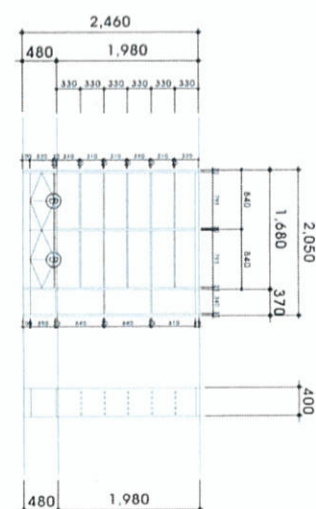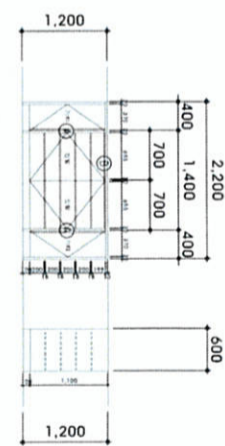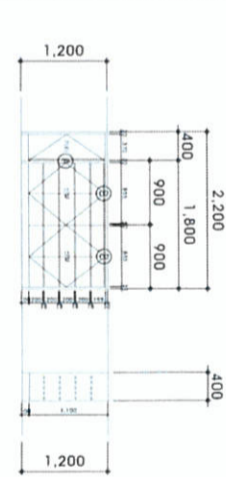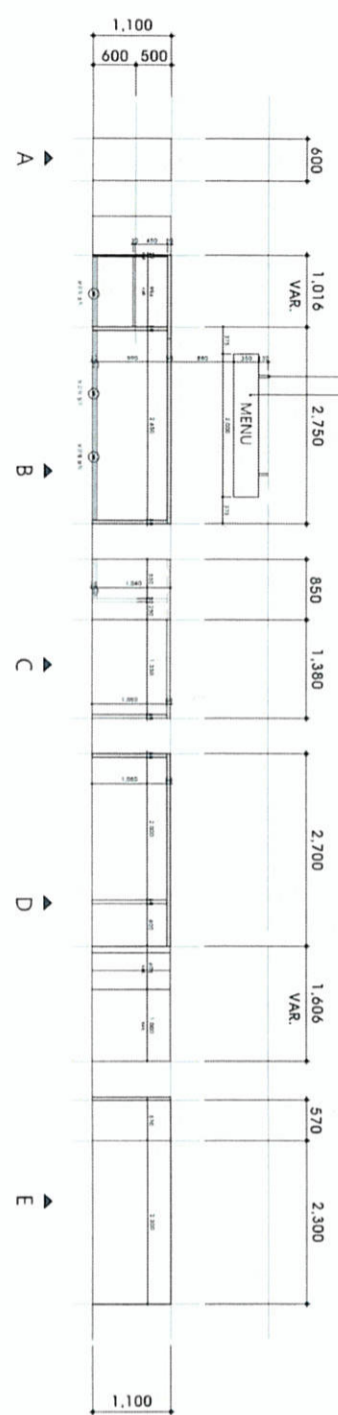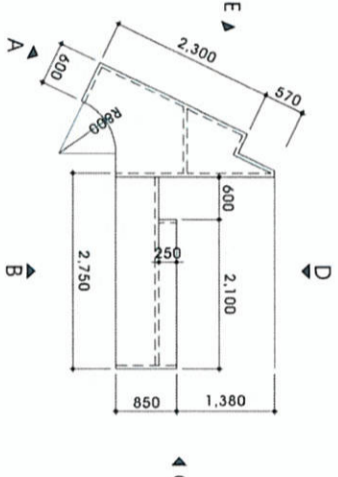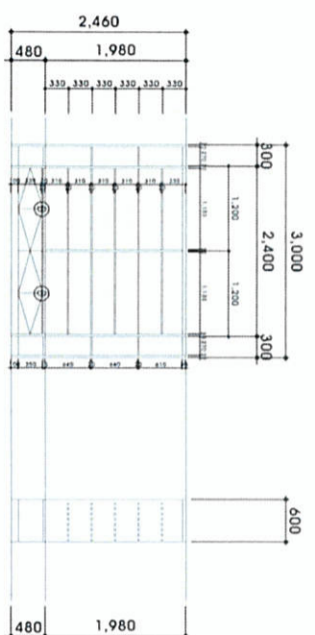

2 1층 북카페 바

7 1층 실내놀이터 홍보 전시용 신발 전용 책장

PROJECT TITLE : KPD 018

마음건축소 조성사업
리모델링 실시계획 구역

NOTE : 07/18/21
1. 기구 - 별도 공사임

NAME OF DRAWING : 018018
제작 가구 상세도

DATE : 2021. 5

SCALE : A1 : 1/50
A3 : 1/100

DRAWN BY : []

CHECKED BY : []


APPROVED BY : []

DRAWING NO. : []


SHEET NO. : []

KPD 건축사사무소
Korea Project Developer Association
TEL : 031-965-0785 FAX : 031-964-0786
경기도 고양시 덕양구 호암로 96 (7층)

구분	내용	비고
A	복커페	복커페 확장
1	복커페 확장	제각기구
2	바오 의자 전용 확장	-
3	계단 옆 의자 전용 확장	-
4	회의실 앞 넓은 확장	-
5	신발장점 수납장 A	제각기구
6	신발장점 수납장 B	-
7	신발 전용 확장 (홍보 전시)	-
B	공유주방	벽 오브 확장
1	벽 오브 확장	제각기구
2	벽 오브 확장	-
3	작업대 / 찬장 (1200X700X850)	-
4	2-조 세정대	-
5	작업대 / 2단 (900X600X850)	-
6	작업대 / 2단 (1200X600X850)	제각기구
7	인덕션(3 Burn)	-
8	작업대 / 허부 물러	-
9	작업대(바)	-
10	푸드 (스텝)-모터 부속 설치	제각기구
C	복커페 바	작업대 / 찬장 (800X600X850)
1	냉장 테이블	-
2	1-조 세정대	-
3	작업대	-
4	음료소켓이스	제각기구

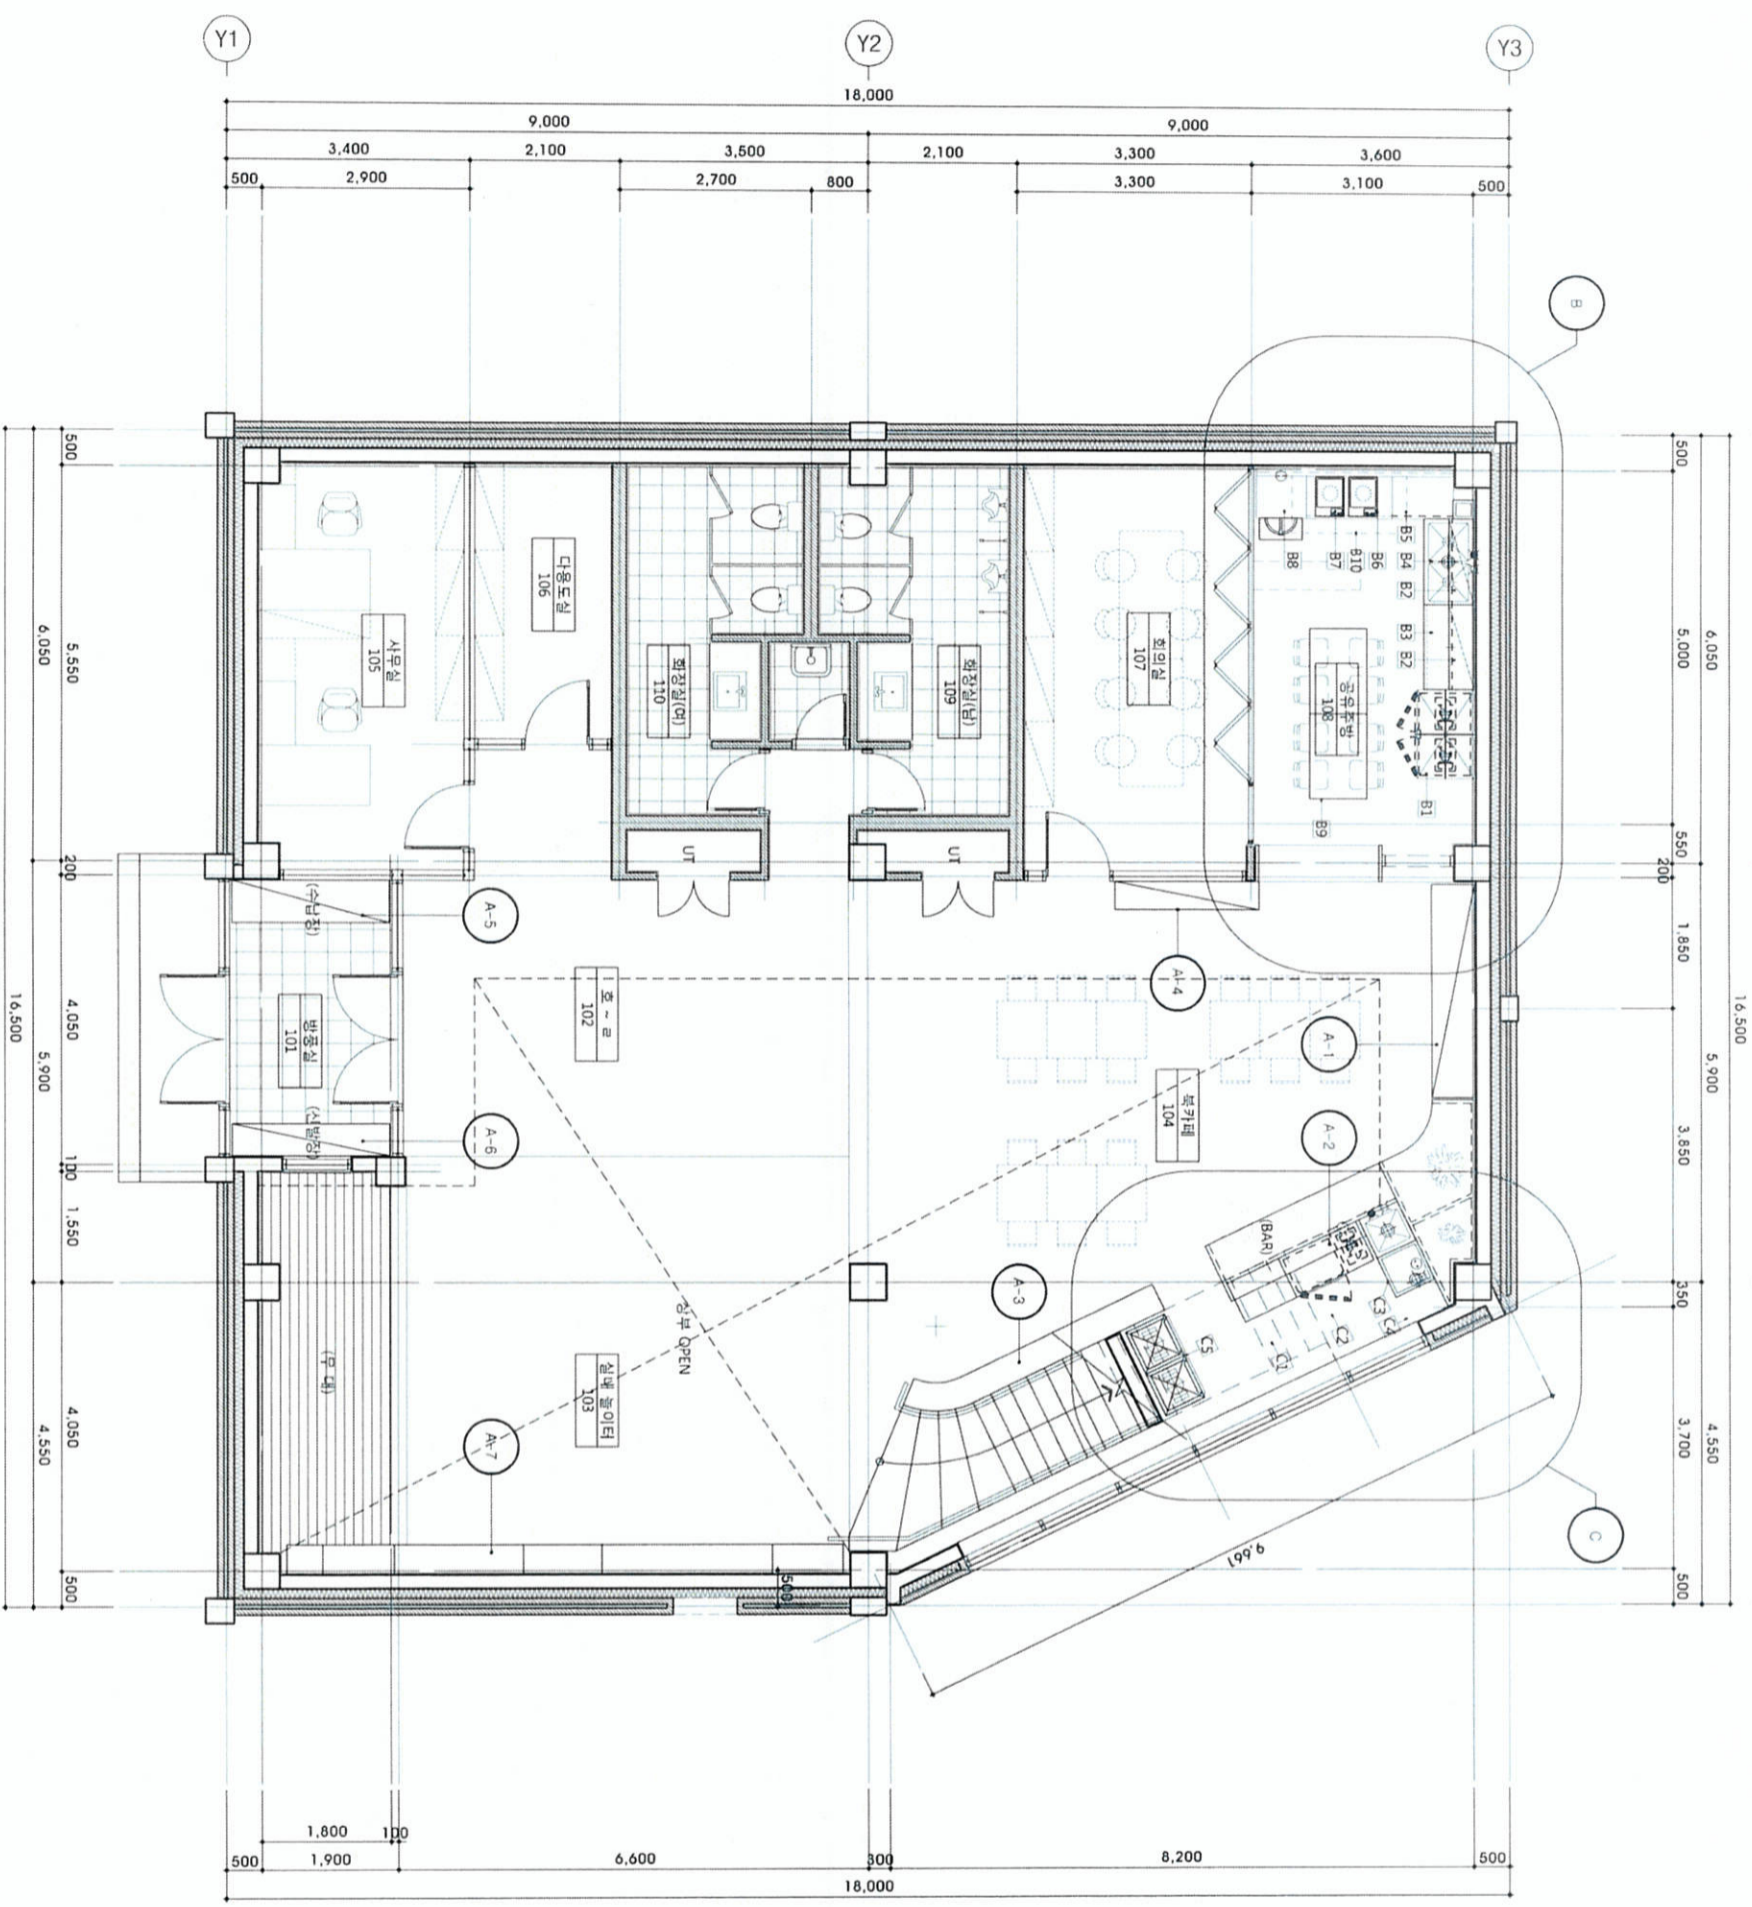

1 1층 기구 집기계획도
 축척 : 1/100 (50)

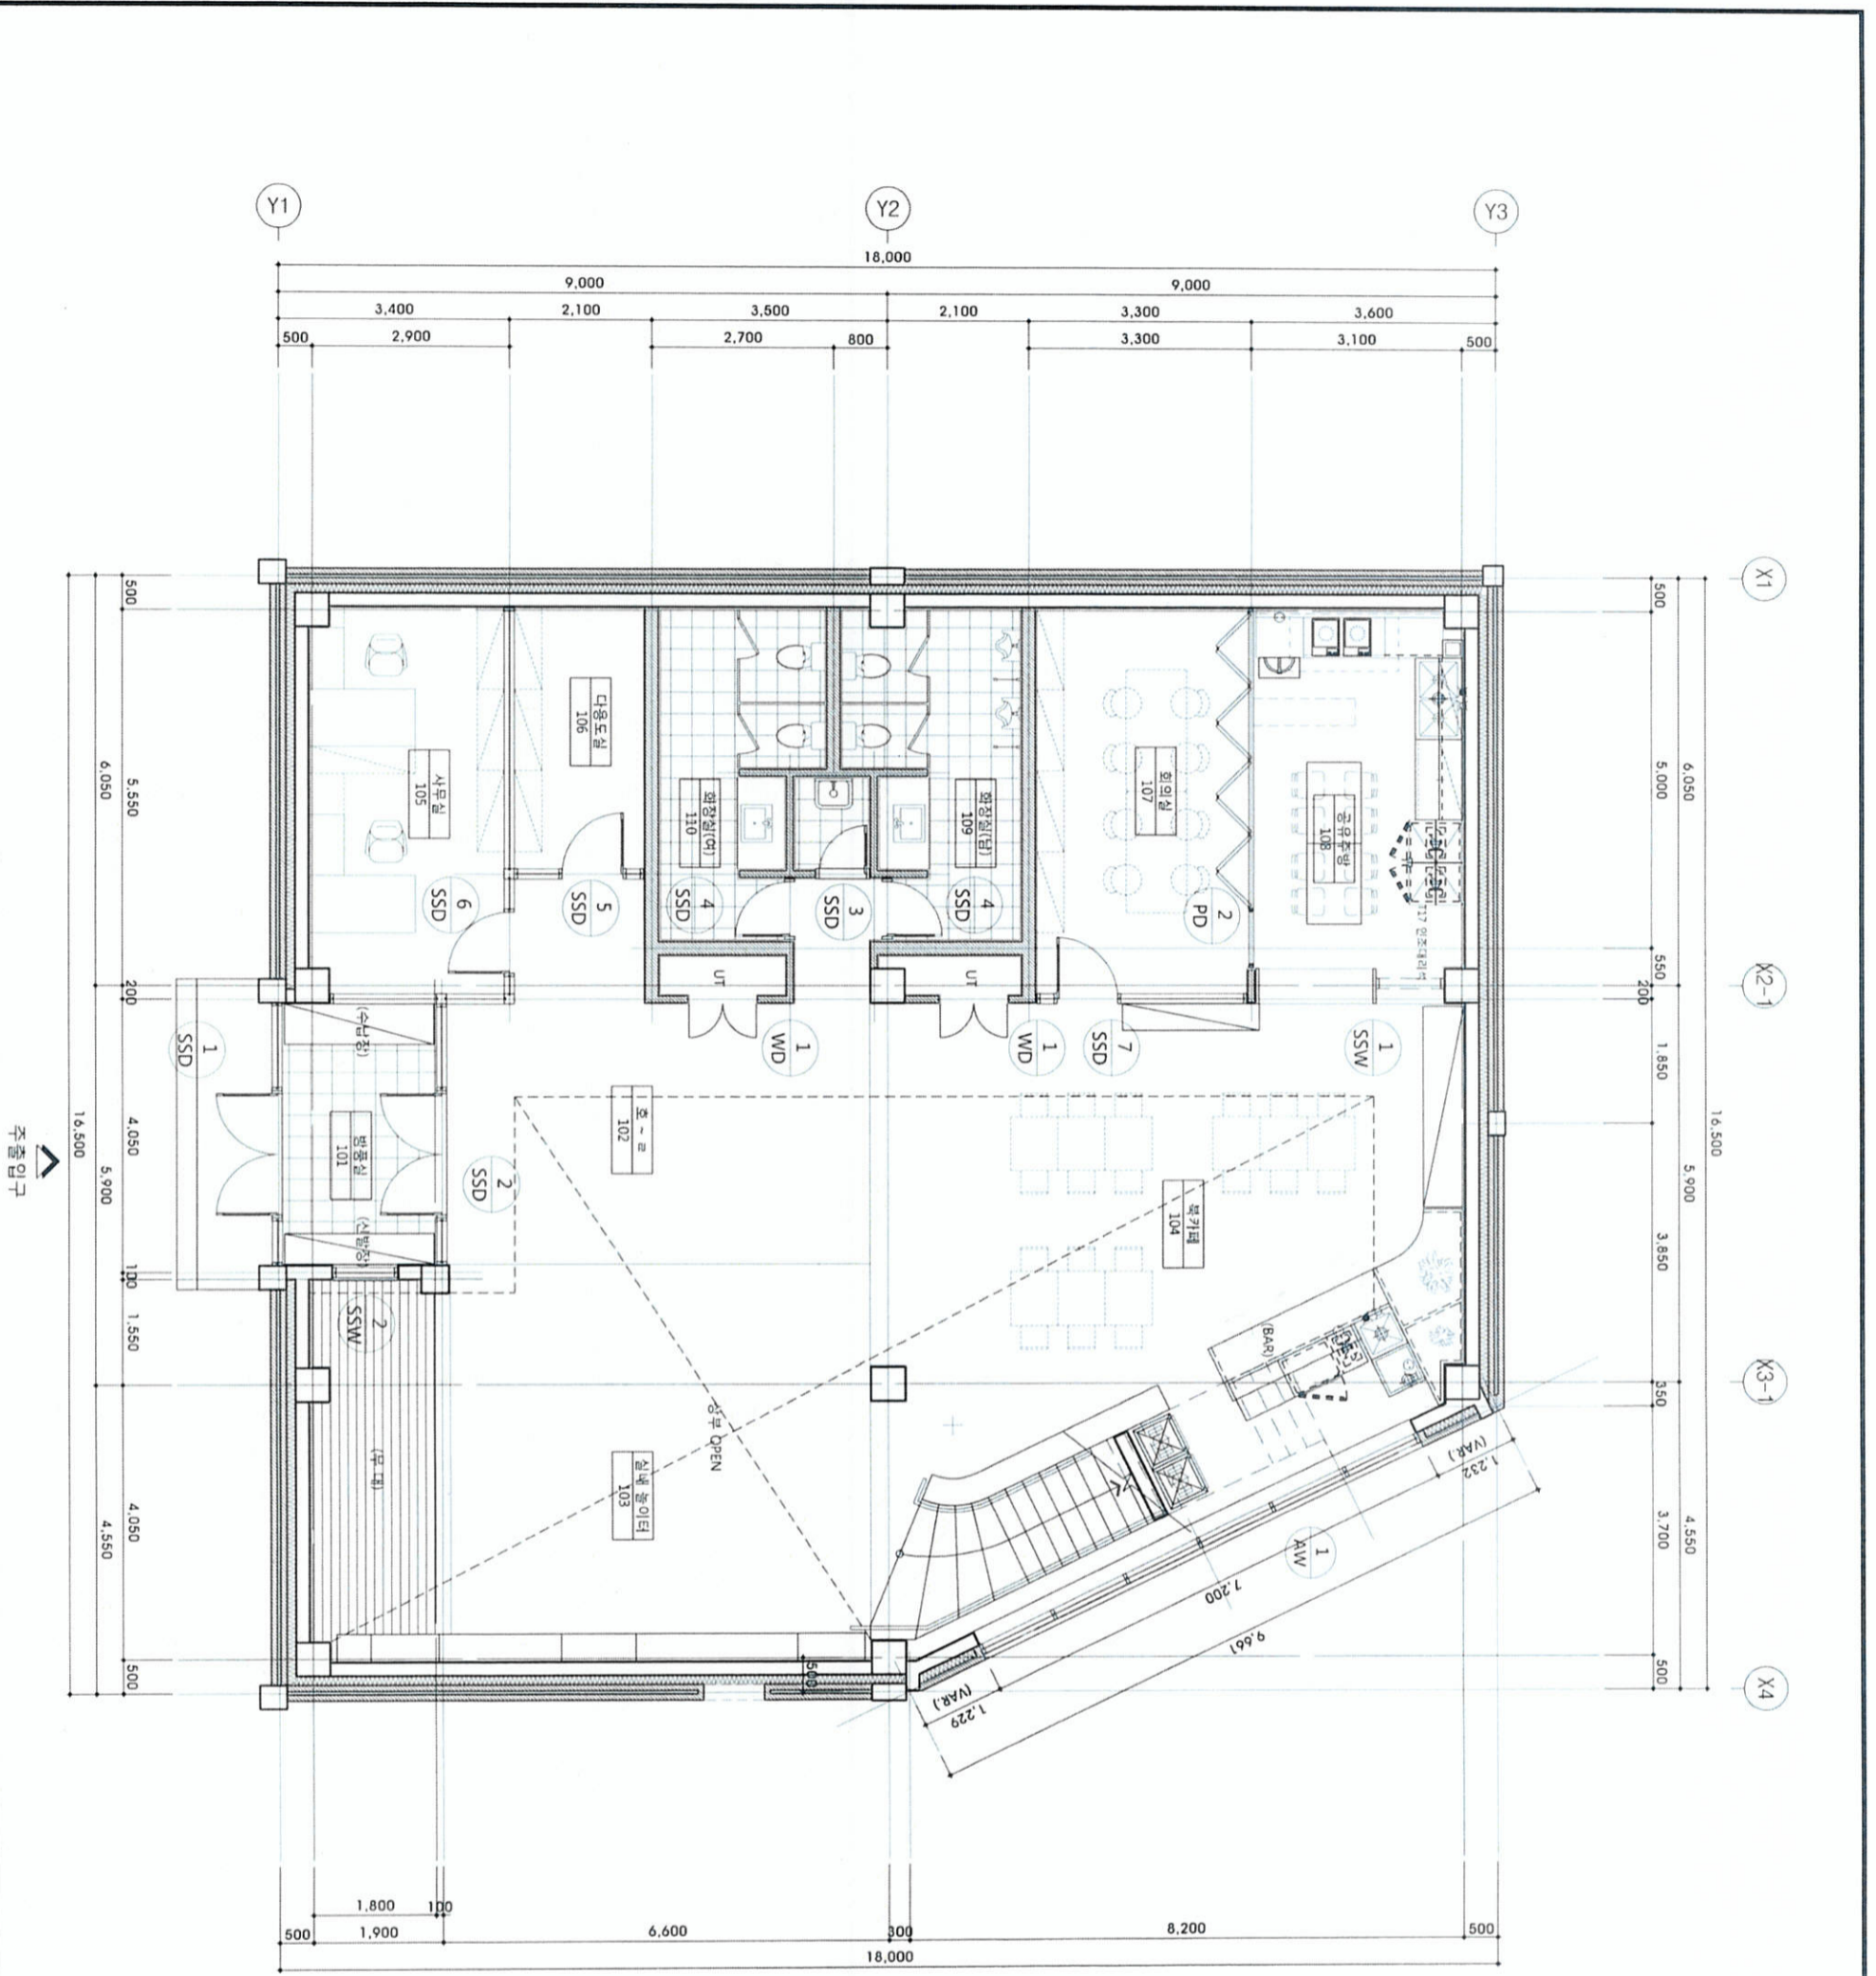

1 1층 상호 평면도
축척 : 1/100 (S)


PROJECT TITLE : KPD건축사사무소 KPD건축사사무소 Korea Project Developer Association TEL : 031-965-0183 FAX : 031-964-0788 경기도 고양시 덕양구 북문로 79 (7층) NAME OF DRAWING : 1층 상호 평면도	
DATE OF DRAWING	2021. 5.
SCALE OF DRAWING	A1 : 1/50 A3 : 1/100
DESIGNED BY (NAME)	SHAWAN BY (NAME)
CHECKED BY (NAME)	
APPROVED BY (NAME)	
DRAWING NO. (DRAWING NO.)	01A-21011
SHEET NO. (SHEET NO.)	01-01

REVISION NO.	DATE	DESCRIPTION

KPD 건축사사무소
 Korea Project Developer Association
 TEL : 031-965-0783 FAX : 031-964-0786
 경기도 고양시 덕양구 통일로 967번

1층 평면도 (변경)
 DATE: 2021. 5
 SCALE: A1 : 1/ 50
 A3 : 1/ 100
 DRAWN BY: [인]
 DESIGNED BY: [인]
 CHECKED BY: [인]
 APPROVED BY: [인]
 DRAWING NO: [인]
 SHEET NO: [인]

1층 평면도 (변경)
 축척 1/100 (50)


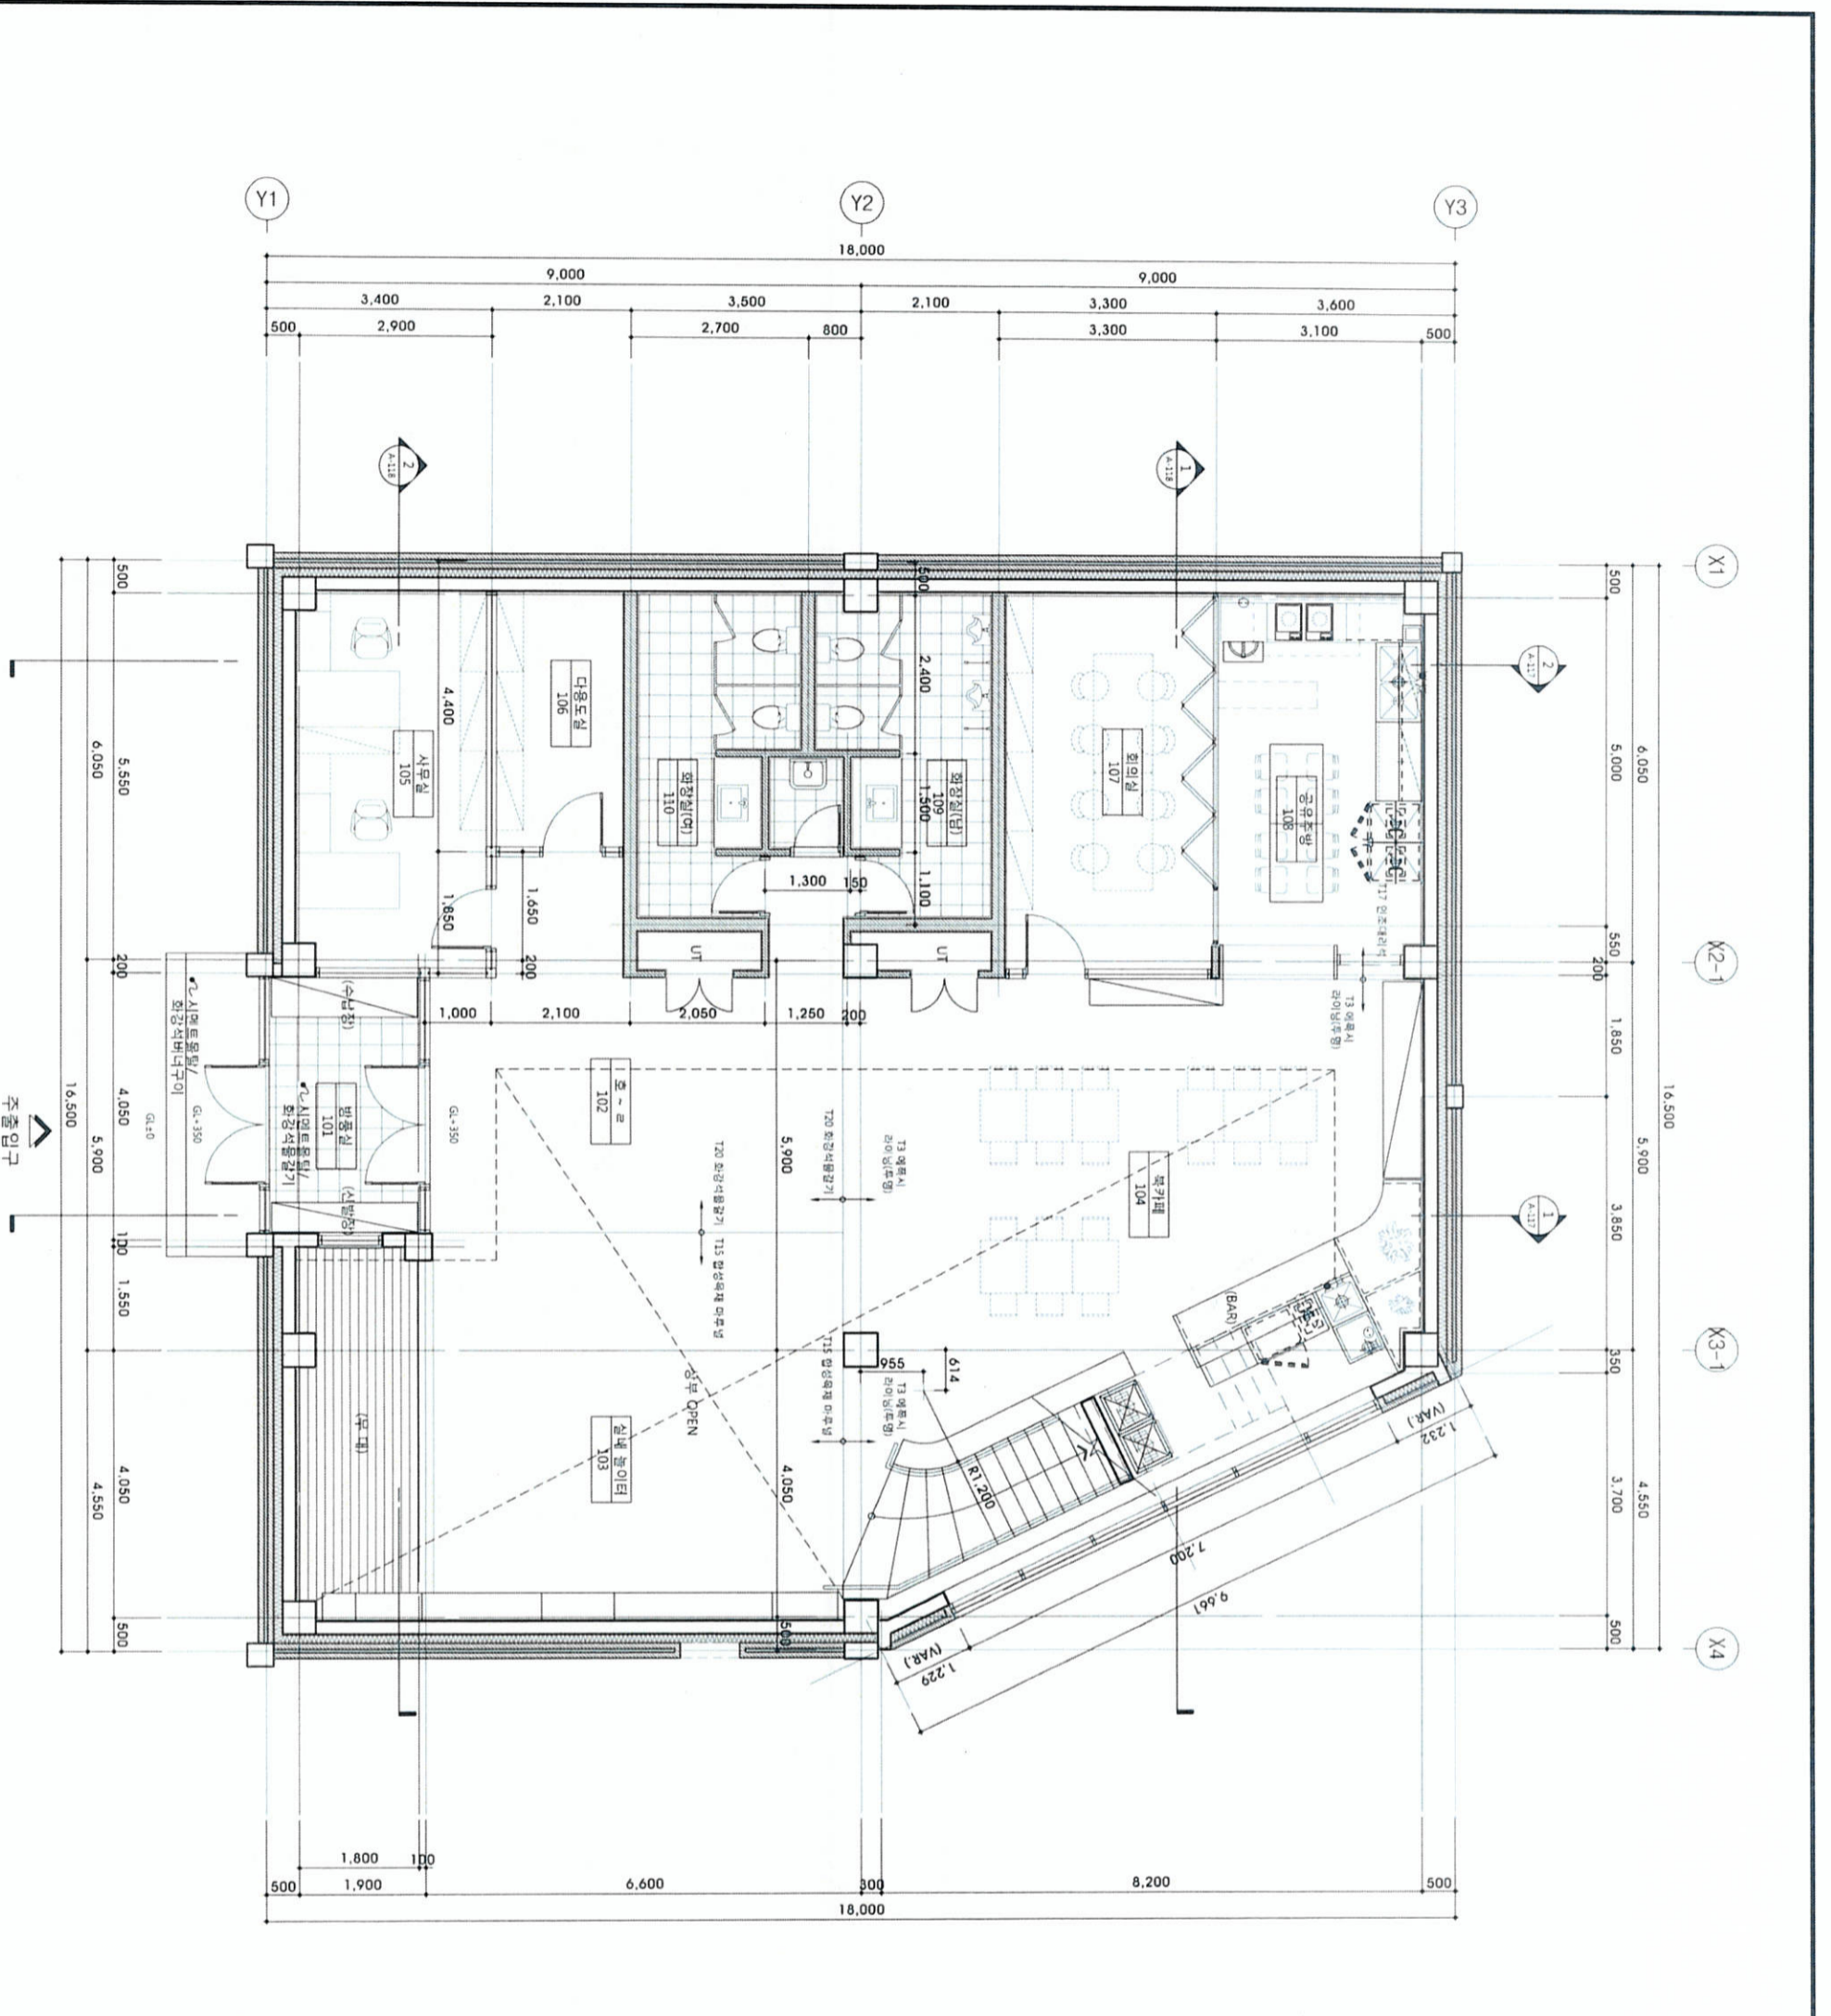


주출입구



REVISIONS	NO.	DATE	DESCRIPTION

NAME OF DRAWING : (K)EBS
 TEL : 031-955-0785 FAX : 031-964-0786
 경기도 고양시 덕양구 호암로 56 (7층)
 KPD 건축사사무소
 Korea Project Developer Association

DATE : 2021. 5
 SCALE : A1 : 1/ 50
 A3 : 1/ 100
 DRAWN BY : (S)S
 CHECKED BY : (S)S
 APPROVED BY : (S)S
 DRAWING NO. : (K)EBS
 SHEET NO. : (K)EBS

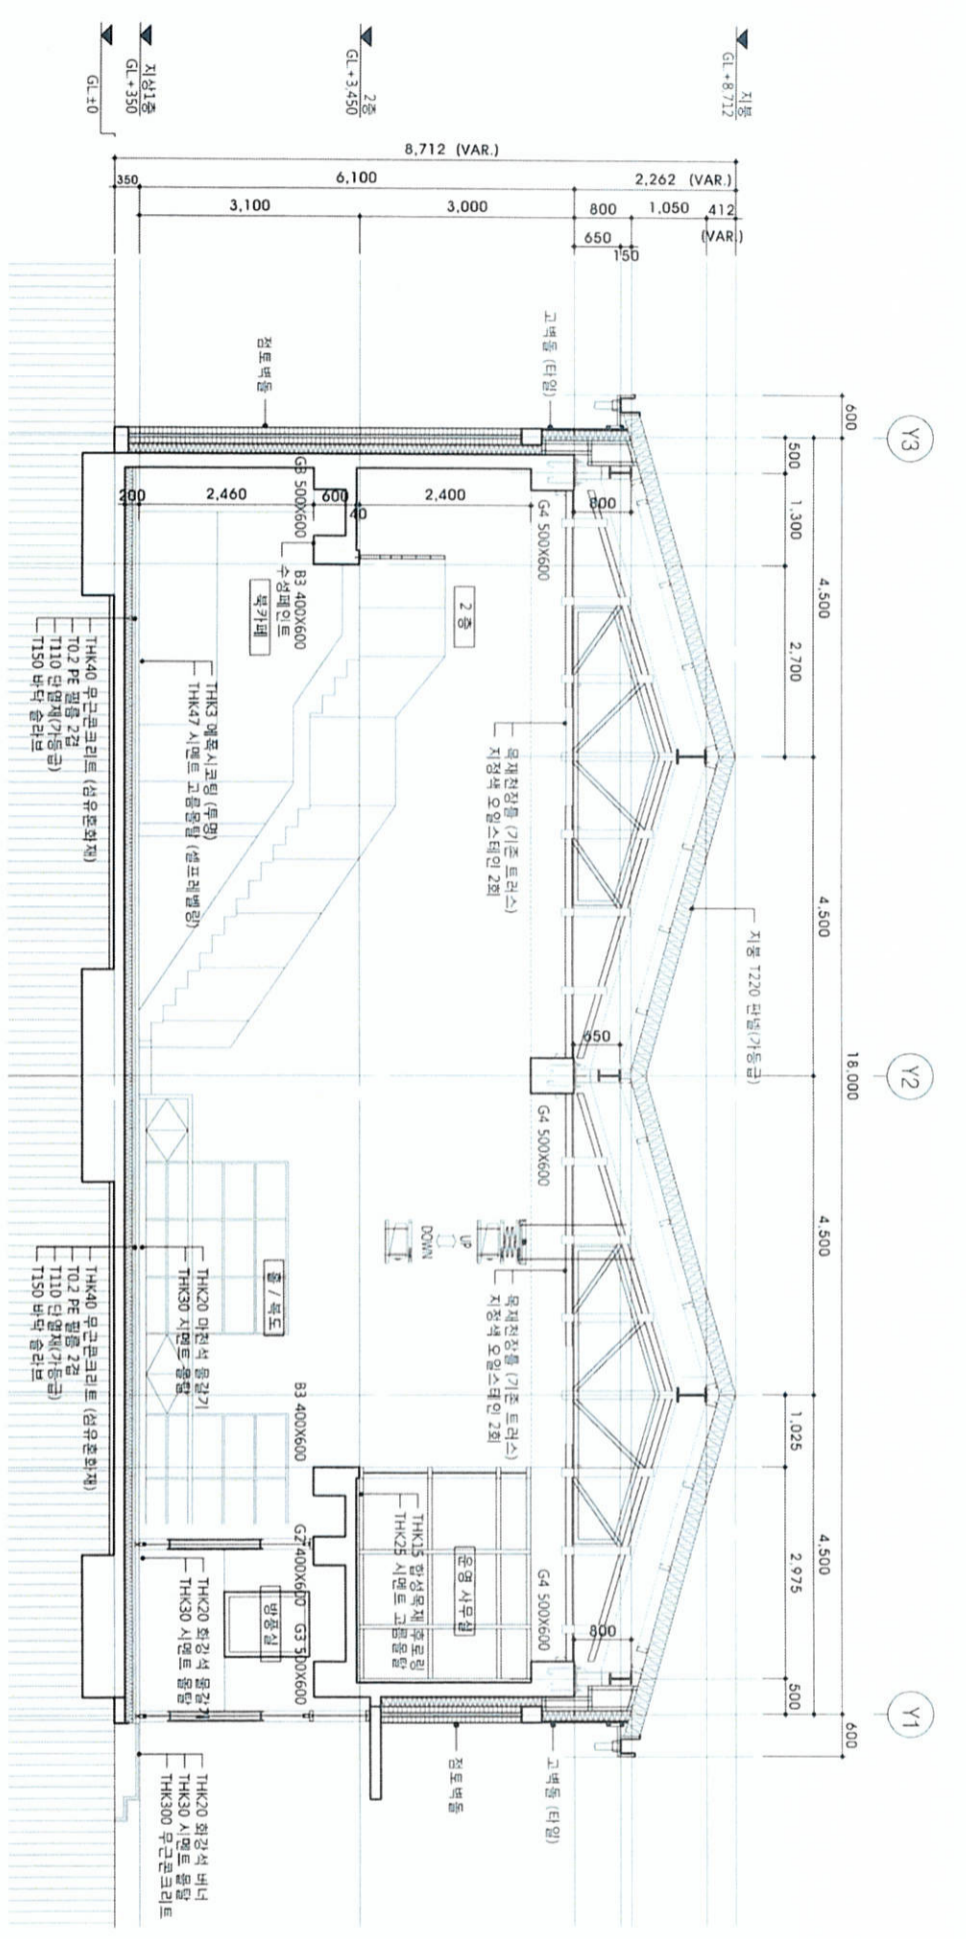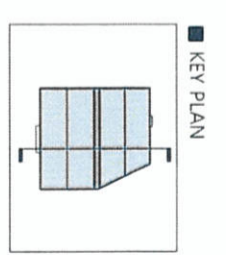

1 중단면도-1 (변경)
 축척 : 1/100 (50)

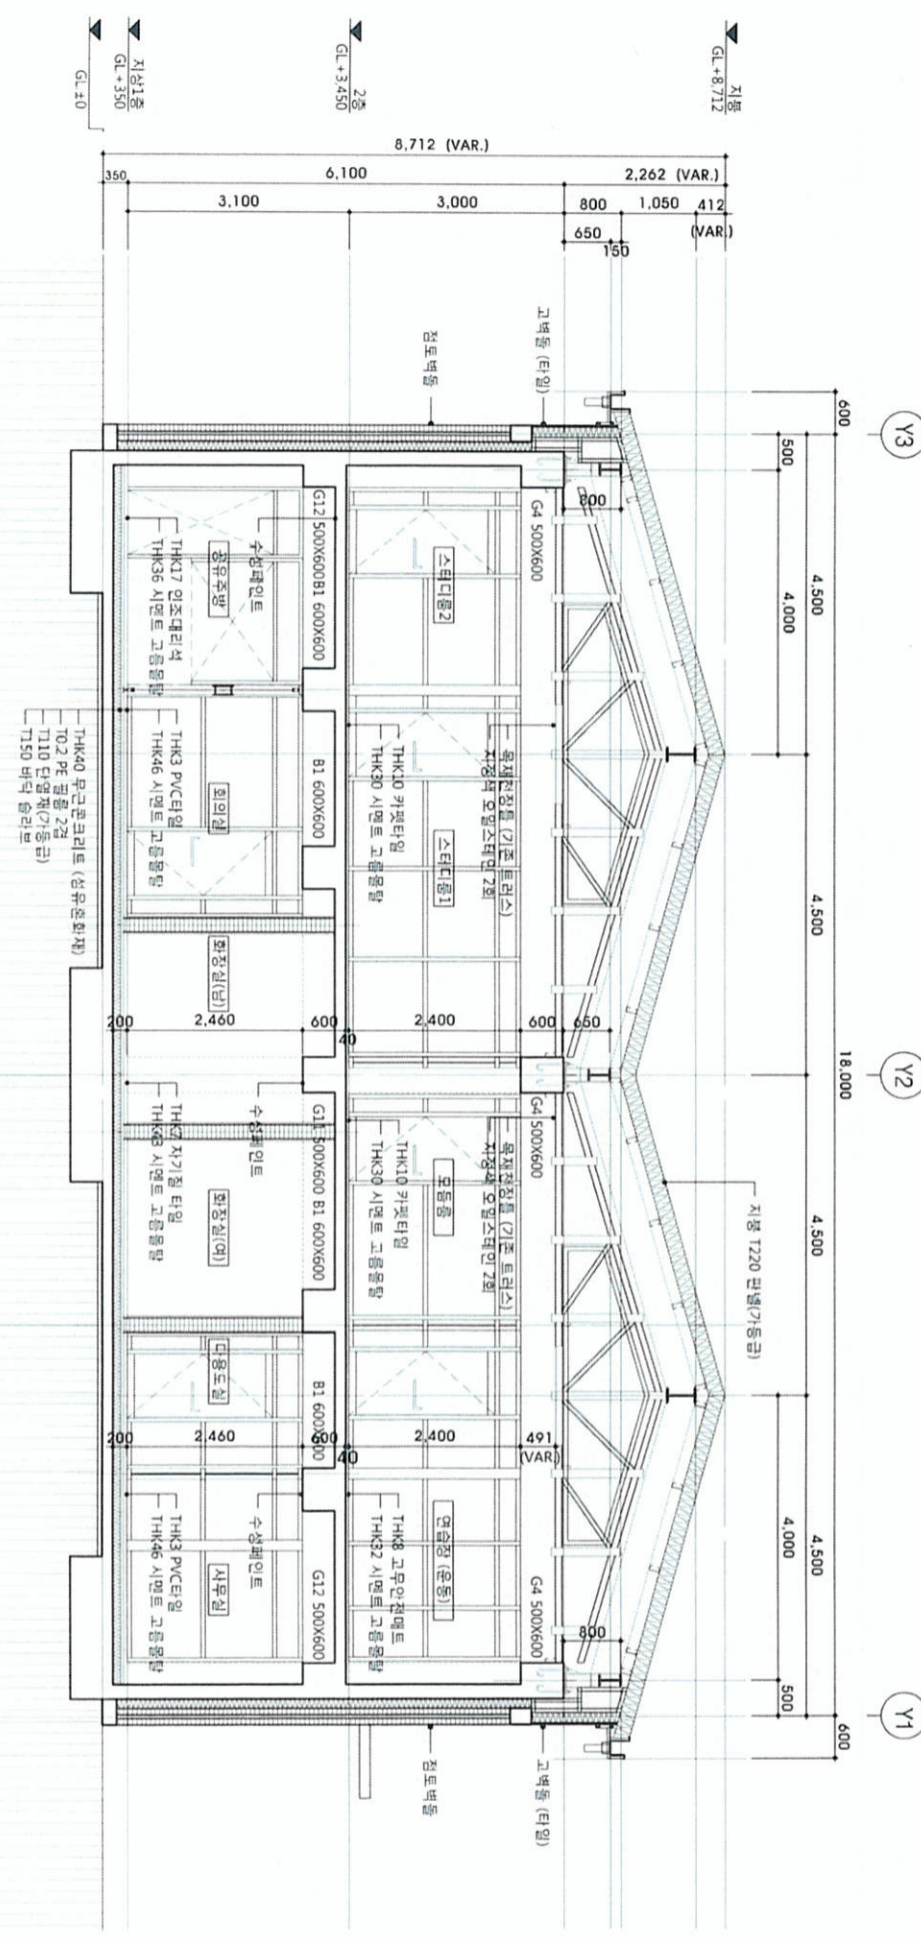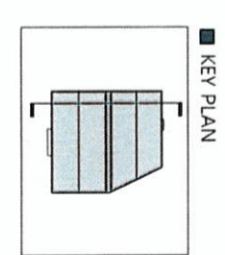

2 중단면도-2 (변경)
 축척 : 1/100 (50)

REVISIONS	NO.	DATE	DESCRIPTION


NAME OF DRAWING : (K)EBS
 TEL : 031-955-0785 FAX : 031-964-0786
 경기도 고양시 덕양구 호암로 56 (7층)
 KPD 건축사사무소
 Korea Project Developer Association

DATE : 2021. 5
 SCALE : A1 : 1/ 50
 A3 : 1/ 100
 DRAWN BY : (S)S
 CHECKED BY : (S)S
 APPROVED BY : (S)S
 DRAWING NO. : (K)EBS
 SHEET NO. : (K)EBS



번호	내용	일차

KPD 건축사사무소
 Korea Project Developer Association
 TEL: 031-965-0783 FAX: 031-964-0786
 경기도 고양시 덕양구 보성로 56 (7층)

NAME OF DRAWING (도명)
황 단 면 도-1.2(변경)
 DATE (일기)
 2021. 5.
 SCALE (축척)
 A1 : 1/ 50
 A3 : 1/ 100
 DRAWN BY (도자)
 DESIGNED BY (설계)
 CHECKED BY (검)
 APPROVED BY (승인)
 DRAWING NO. (도면번호)
 SHEET NO. (시트번호)
 1-111E

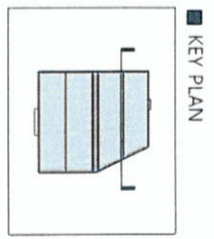

1 황 단 면 도-1 (변경)
 축척 : 1/100 (50)

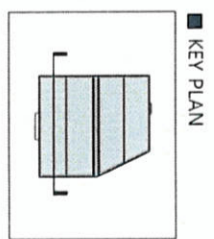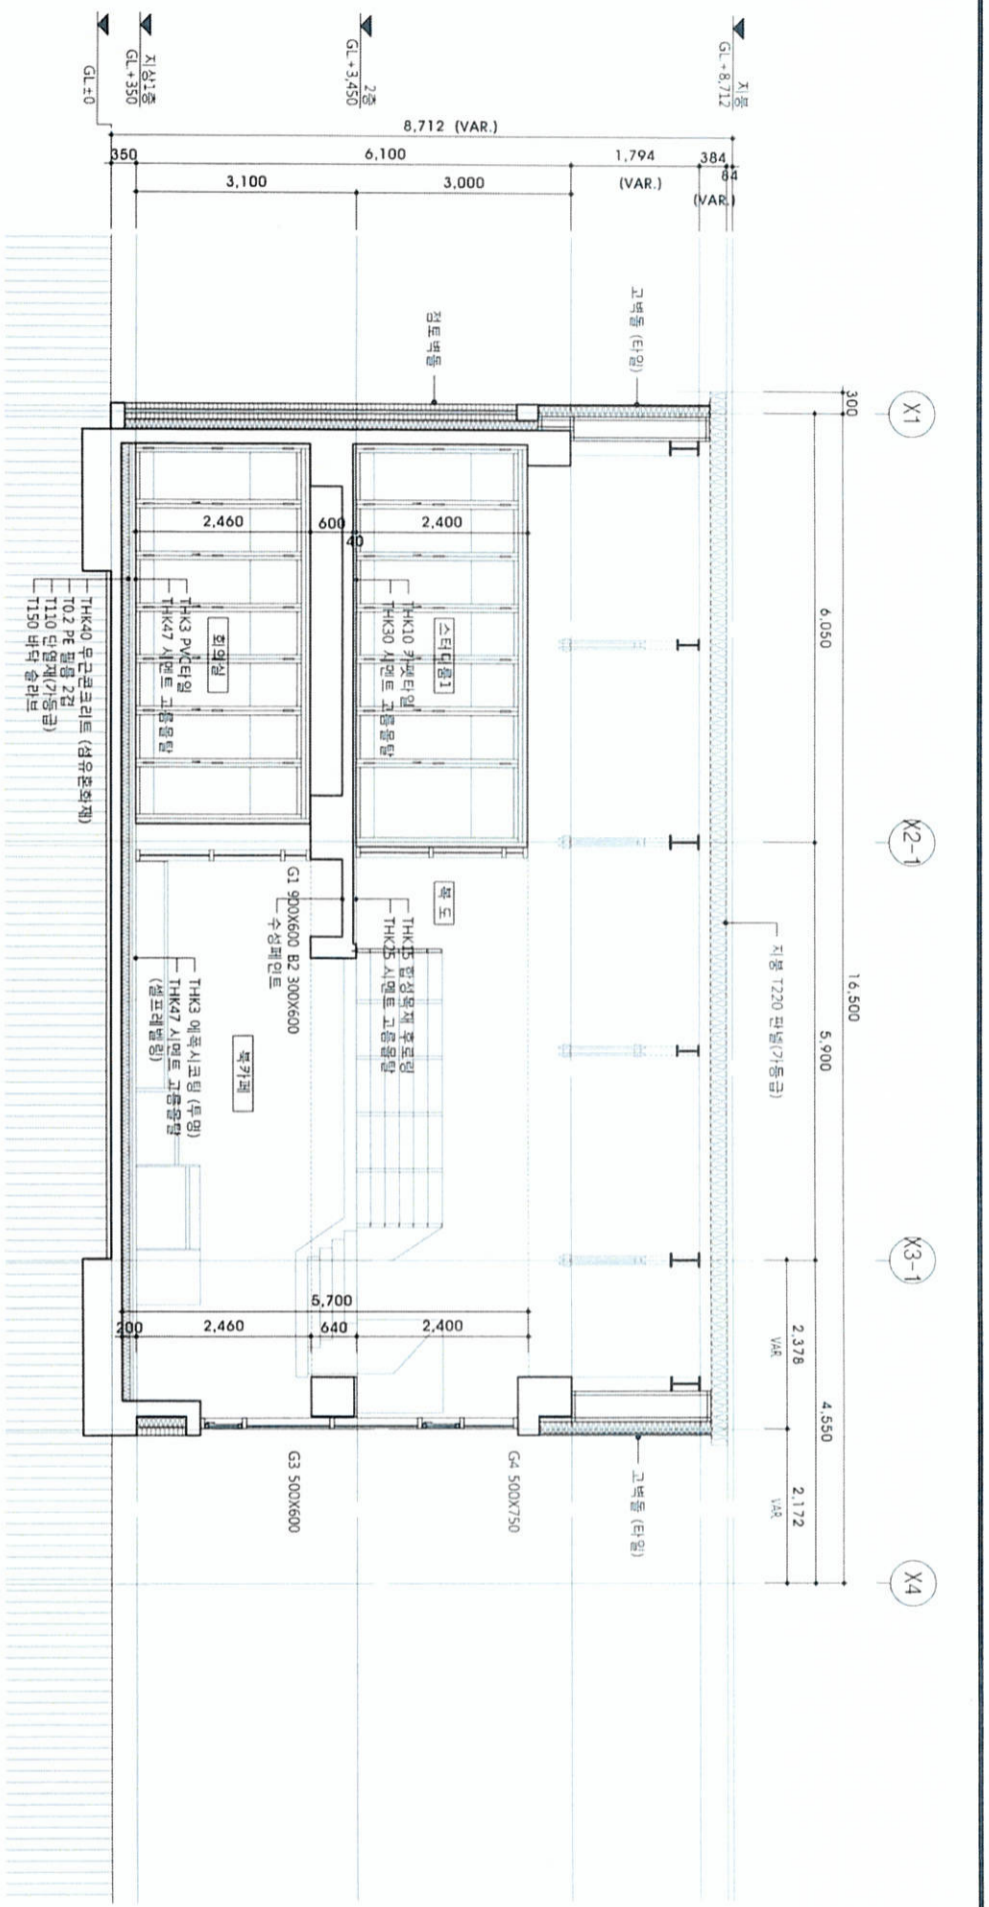

2 황 단 면 도-2 (변경)
 축척 : 1/100 (50)

